


ELEWACJA NW 1:200

ELEWACJA NE 1:200



WIZUALIZACJA 1:200

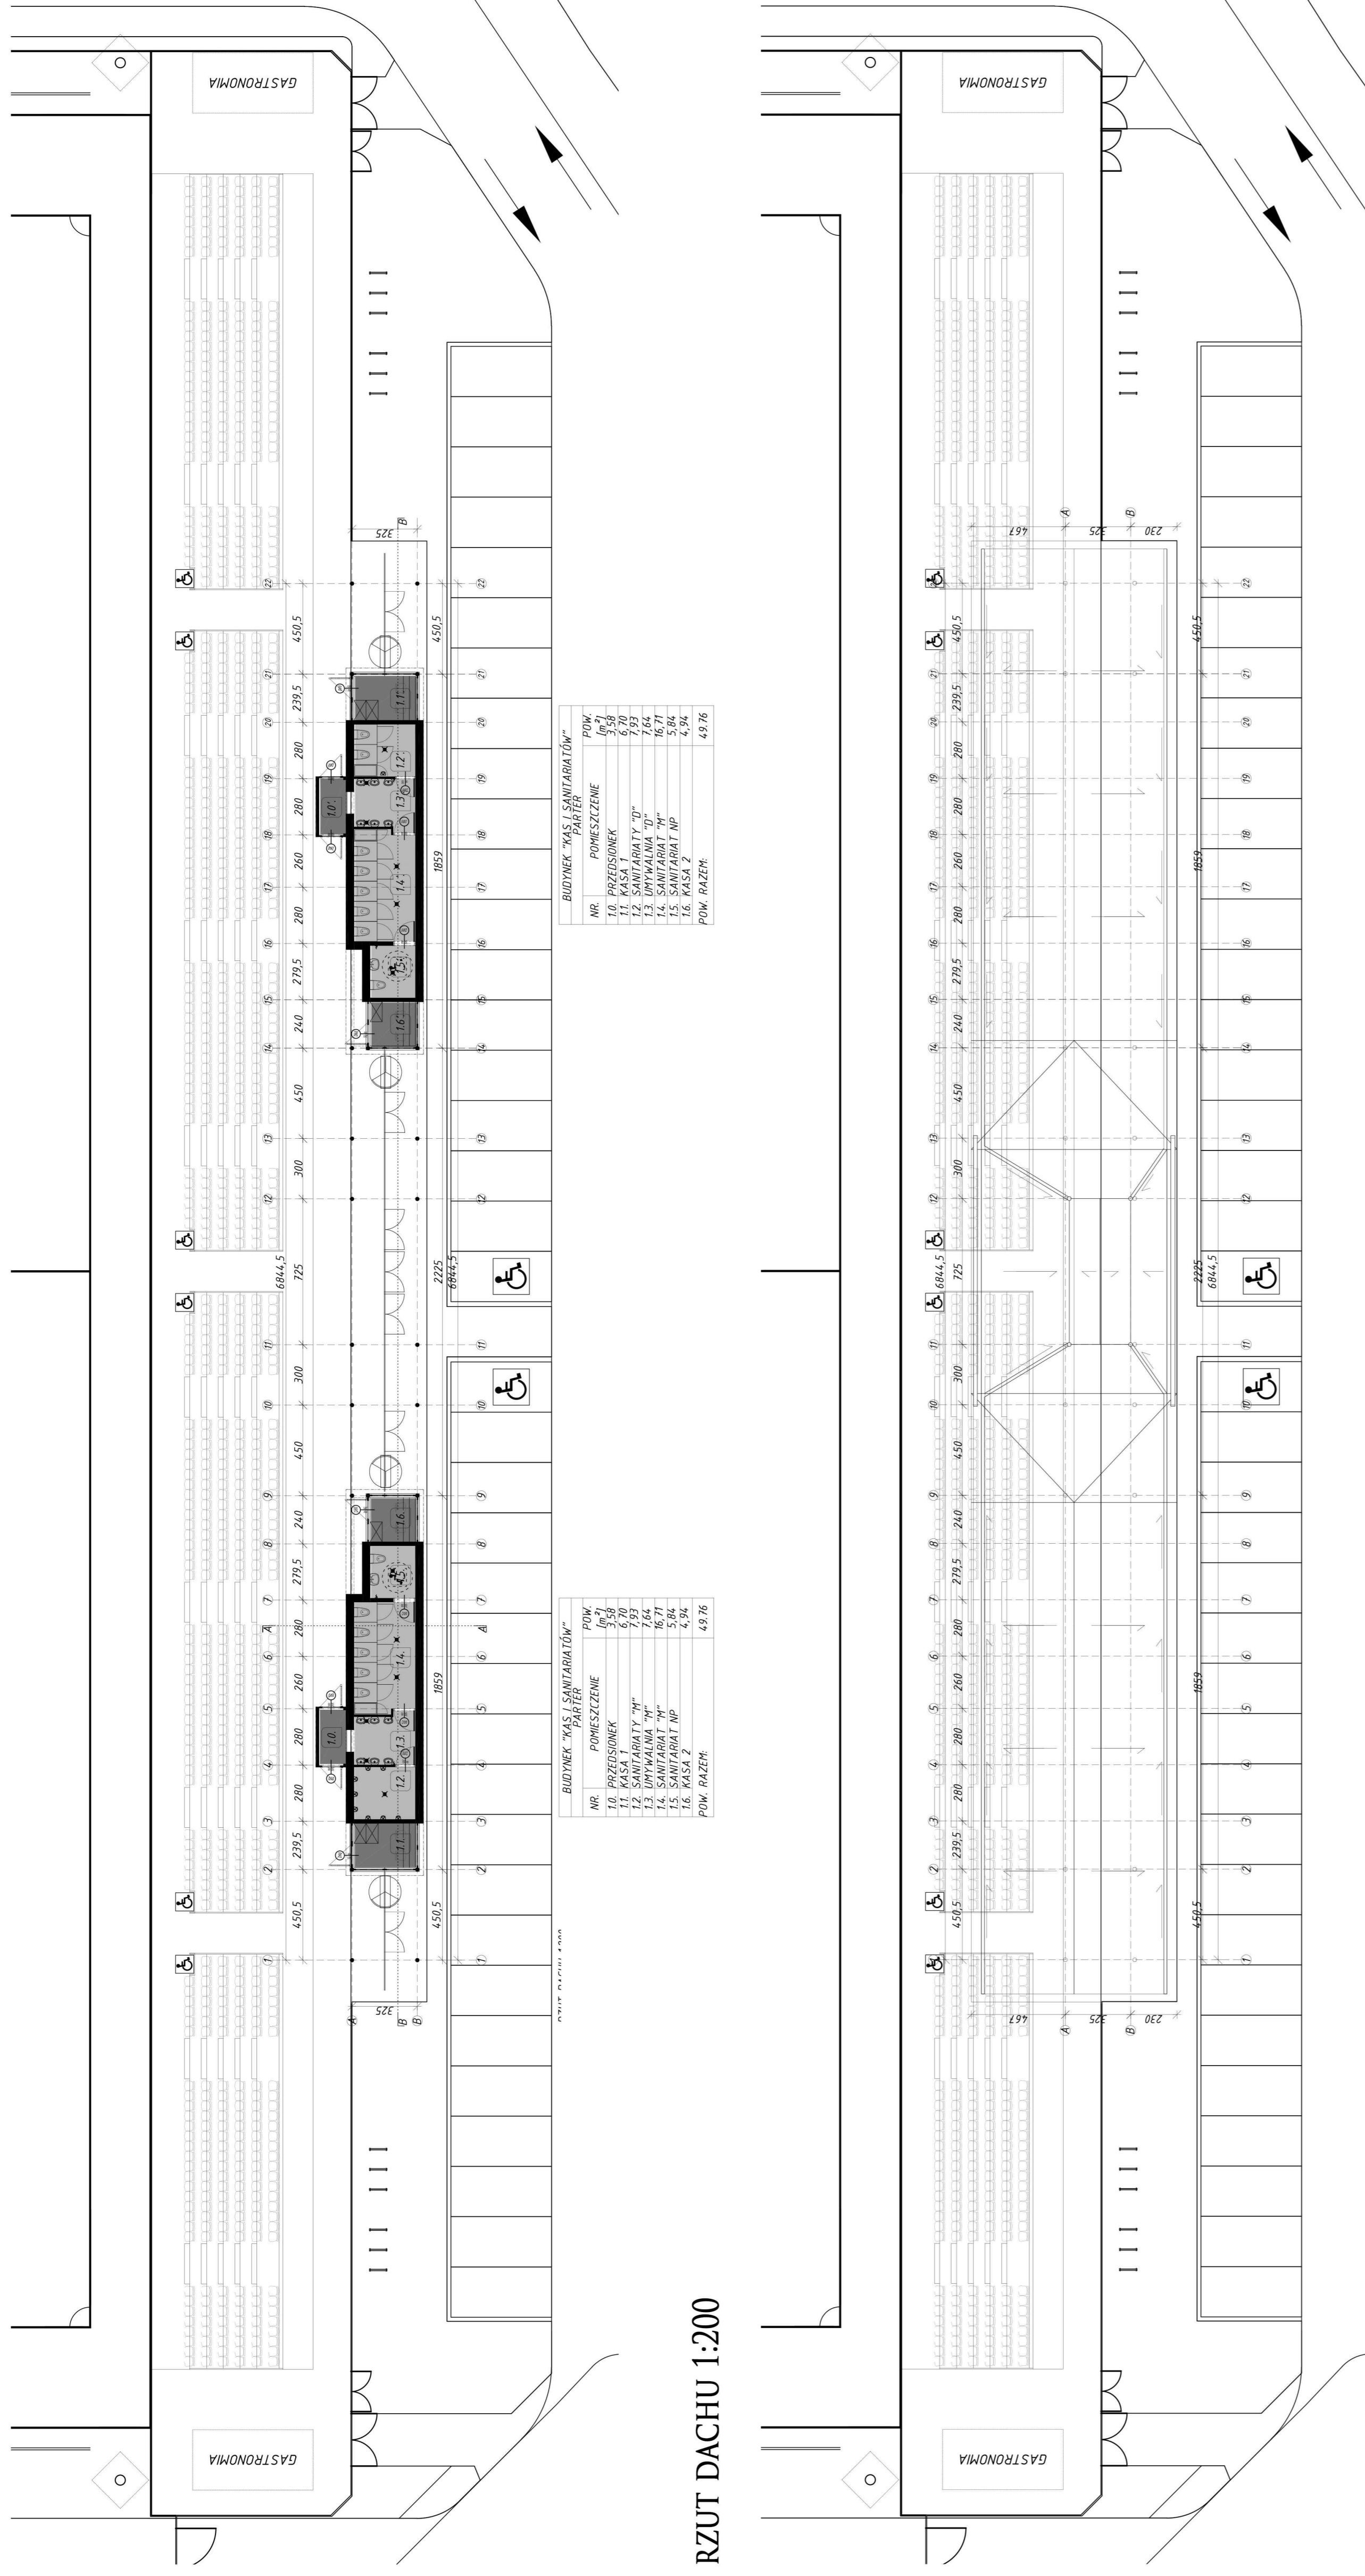


RZUT DACHU 1:200

RZUT 1:200




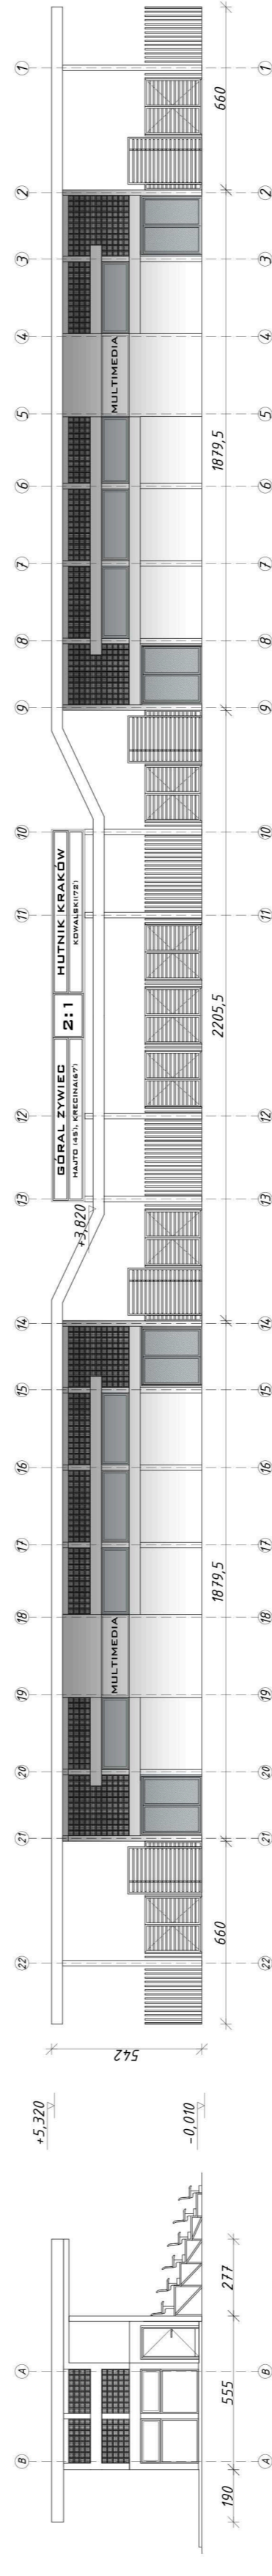

ELEWACJA SE 1:200

ELEWACJA SW 1:200

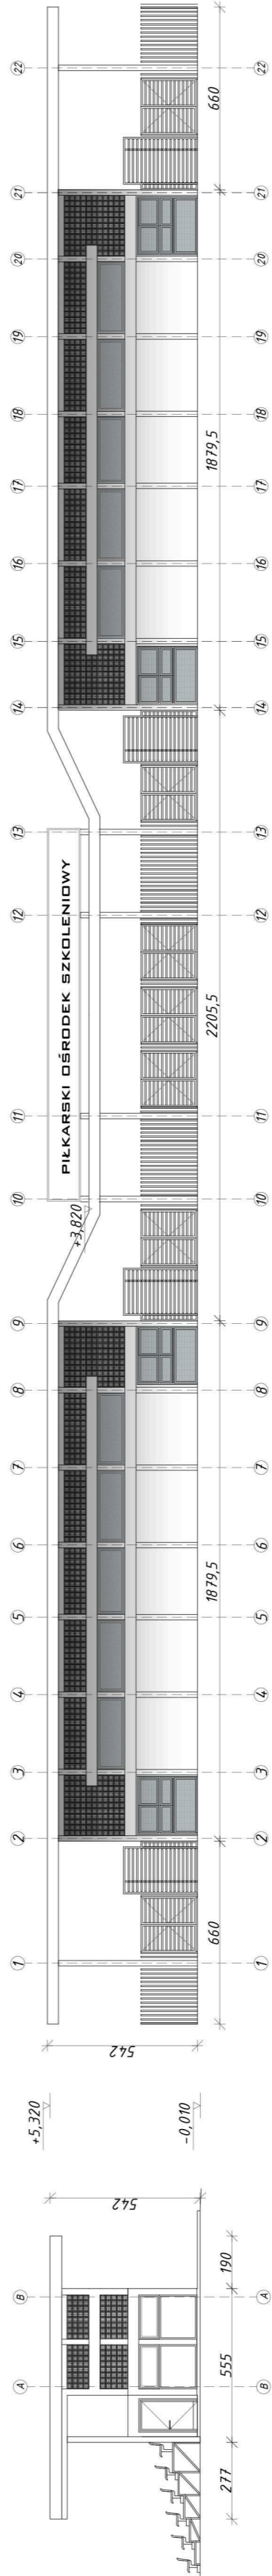

PRZEKRÓJ AA 1:200

PRZEKRÓJ BB 1:200

